

SOMERSET COUNTY COUNCIL

DISTRICT OF TAUNTON DEANE

PARISH OF BISHOPS HULL

Temporary Closure of Netherclay

TAKE NOTICE that in pursuance of Section 14(1) of the Road Traffic Regulations Act 1984, as amended by the Road Traffic (Temporary Restrictions) Act 1991, the County Council of Somerset propose to make an Order **PROHIBITING ALL TRAFFIC** from proceeding along **Netherclay** from **outside the property named Netherclay House** to **Tytherleigh Bridge** a distance of **155 metres**.

This order will enable Wales and West Utilities Ltd to carry out new connection works in this road.

The Order becomes effective on **05 December 2017** and will remain in force for eighteen months. The works are expected to last for **3 days**. While the closure is in operation an alternative route will be signed as detailed below.

ALTERNATIVE ROUTE

Please visit www.roadworks.org for further information on the alternative route


For information about the works being carried out please contact Wales & West Utilities on 0800 912 2999

Patrick Flaherty
Chief Executive

Dated: 16 November 2017



TAUNTON DEANE

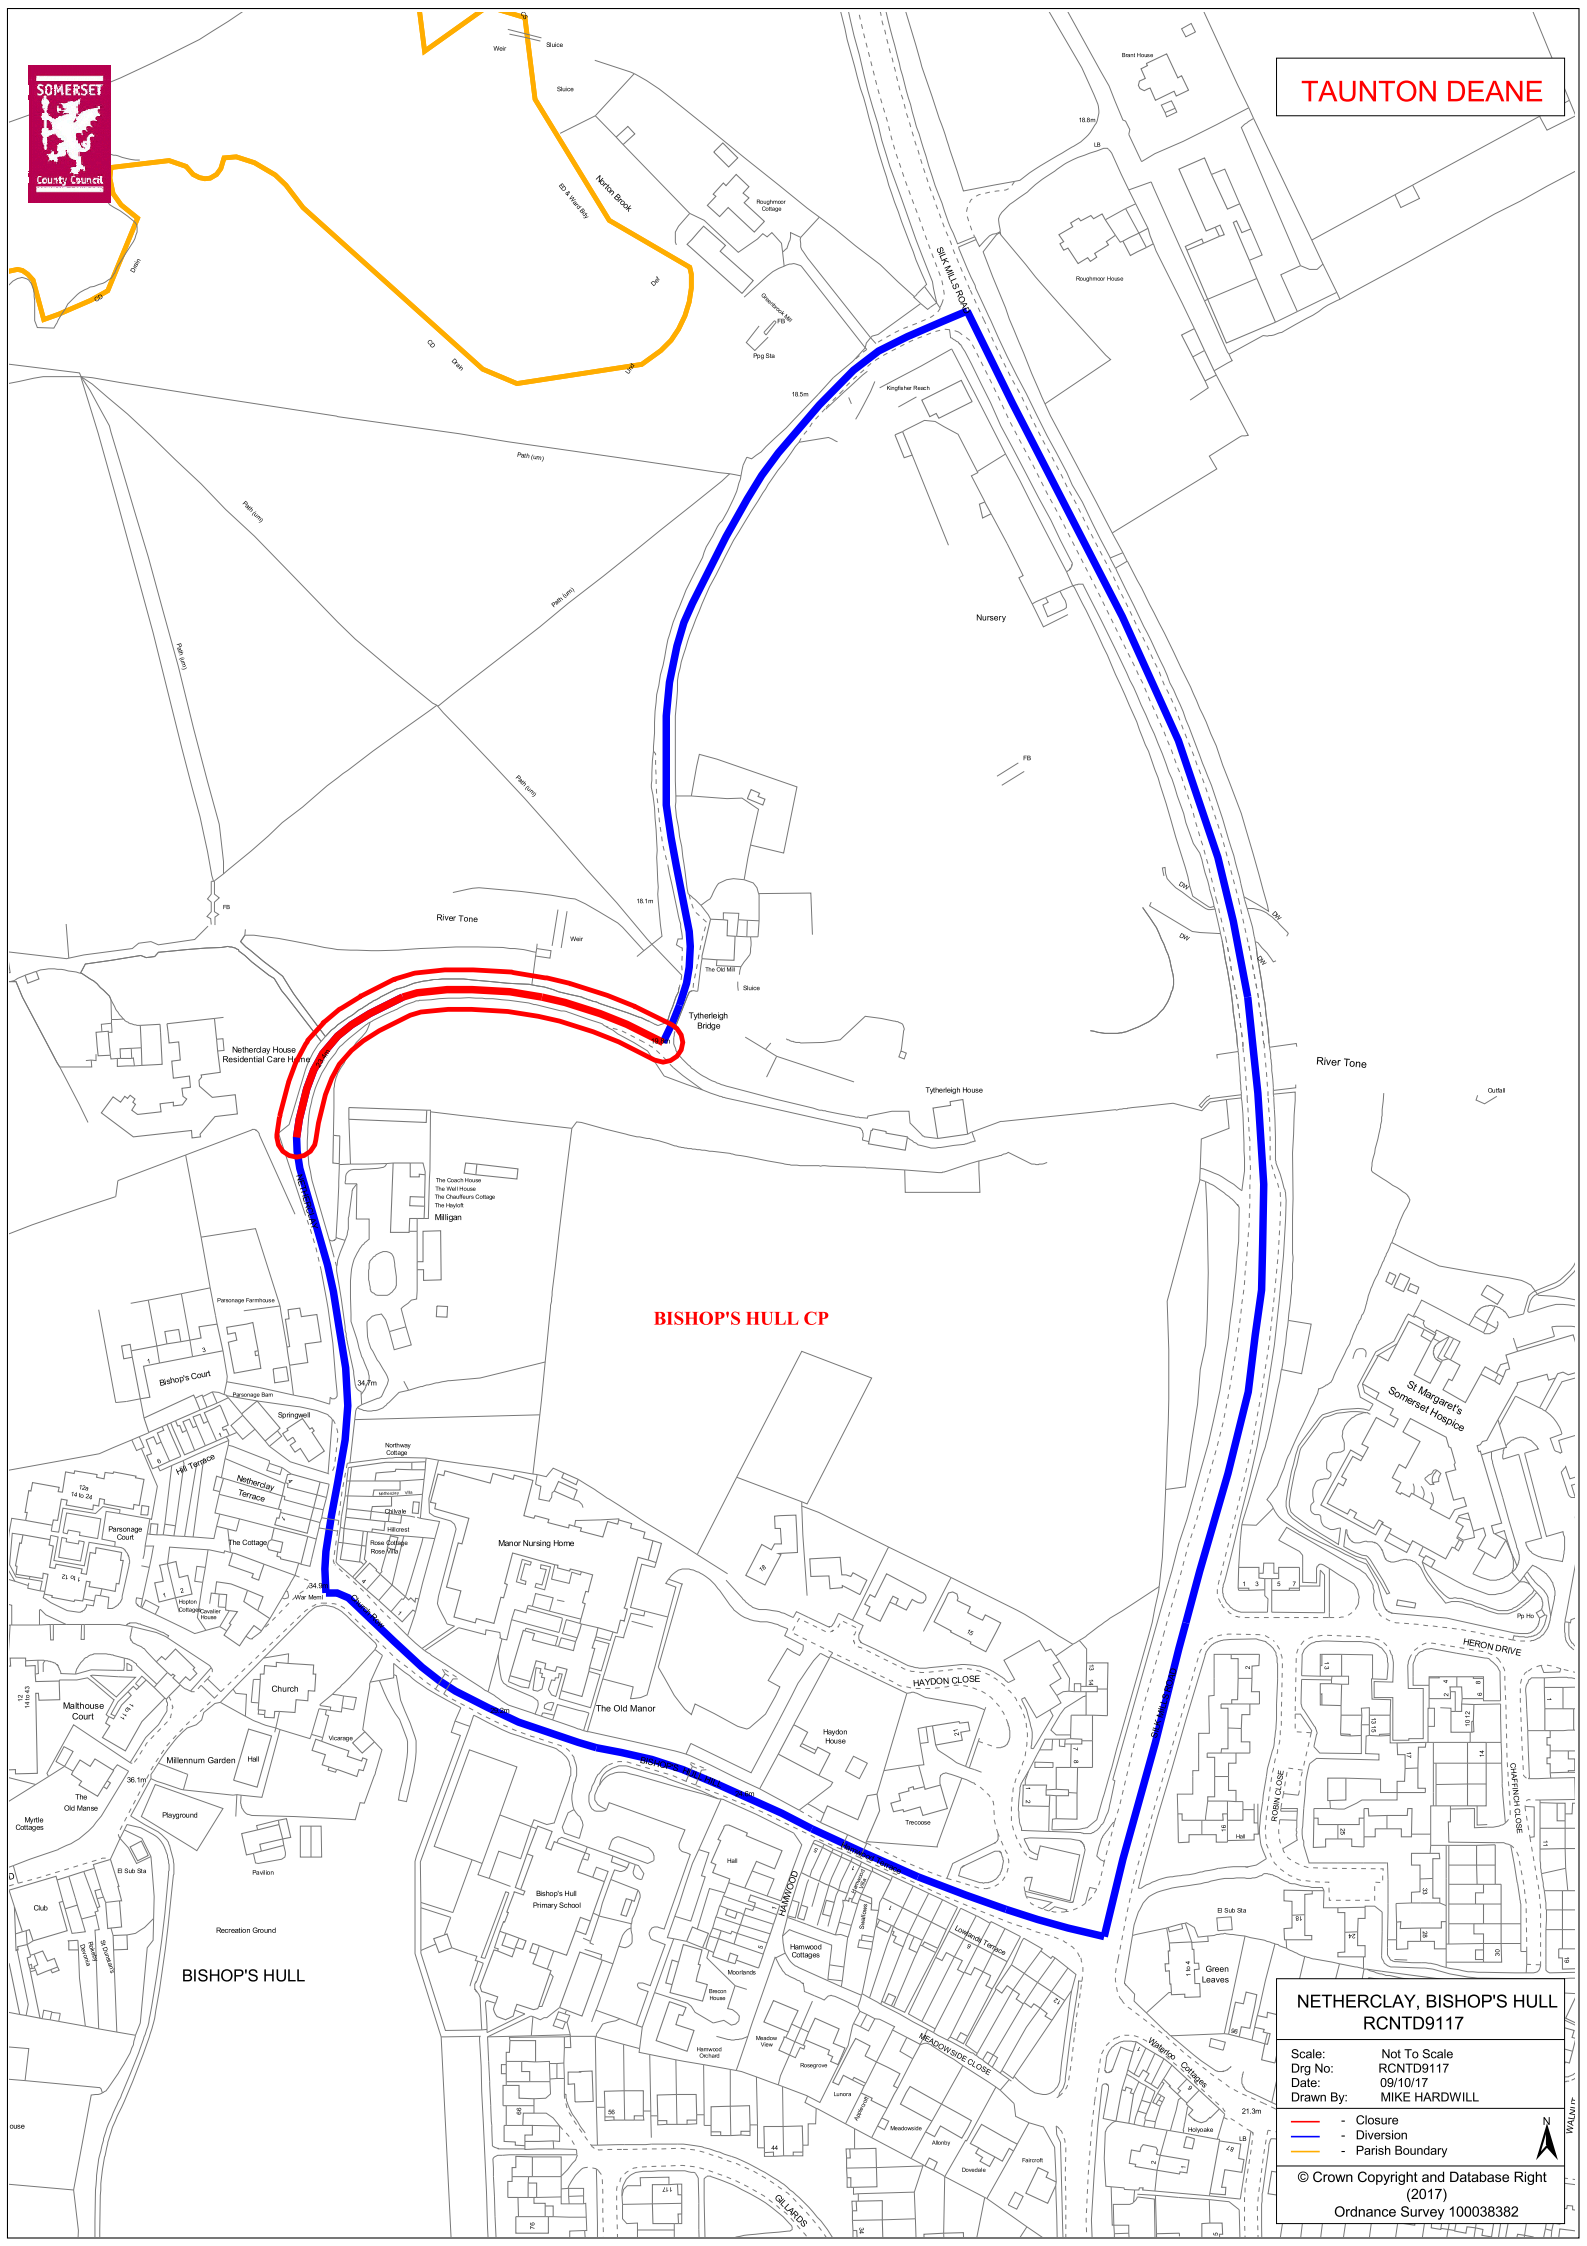

BISHOP'S HULL CP

BISHOP'S HULL

**NETHERCLAY, BISHOP'S HULL
RCNTD9117**

Scale: Not To Scale
Drg No: RCNTD9117
Date: 09/10/17
Drawn By: MIKE HARDWILL

- Closure
- Diversion
- Parish Boundary

© Crown Copyright and Database Right (2017)
Ordnance Survey 100038382

